


PERMEABLE CONCRETE

SITE PLAN LEGEND:

- 1 5 1/2' HT. WOODGLASS PRIVACY SCREEN (typ)
- 2 CONCRETE PEDESTRIAN PATHWAY
- 3 RAISED PLANTER w/ 4' HT. WOOD LATTICE
- 4 REFUSE/RECYCLING ROOM (by others)
- 5 BARBECUE UNITS (FOR TENANT USE ONLY)
- 6 ACCESSIBLE RAMP
- 7 PRECAST CONCRETE PLANTERS (typ)
- 8 PRECAST CONCRETE BOLLARD PLANTER (typ)
- 9 RETAINING WALL (by others)
- 10 4" CONCRETE CURB
- 11 PRIVATE DECK/PATIO (by others)
- 12 BICYCLE RACK
- 13 6x6' w/ 8x8' STEEL TREE GRATE
- 14 PEDESTRIAN CROSSWALK (DESIGNATED w/ PAINTING PA)
- 15 FLOOR-TO-CEILING DECORATIVE STEEL SECURITY FENCE
- 16 LOCKING STEEL GATE (TENANT ACCESS ONLY)
- 17 RAISED PLANTERS (FIXED)
- 18 BUS STOP BENCH (by others)
- 19 BUS STOP SIGN (by others)
- 20 DINING TABLE w/ CHAIRS & SHADE PARASOL (FIXED)
- 21 TRANSFORMER ENCLOSURE (by others)
- 22 CONCRETE RAMP TO BELOW (by others)
- 23 PEDESTRIAN CURB RAMPS (per call engineer)

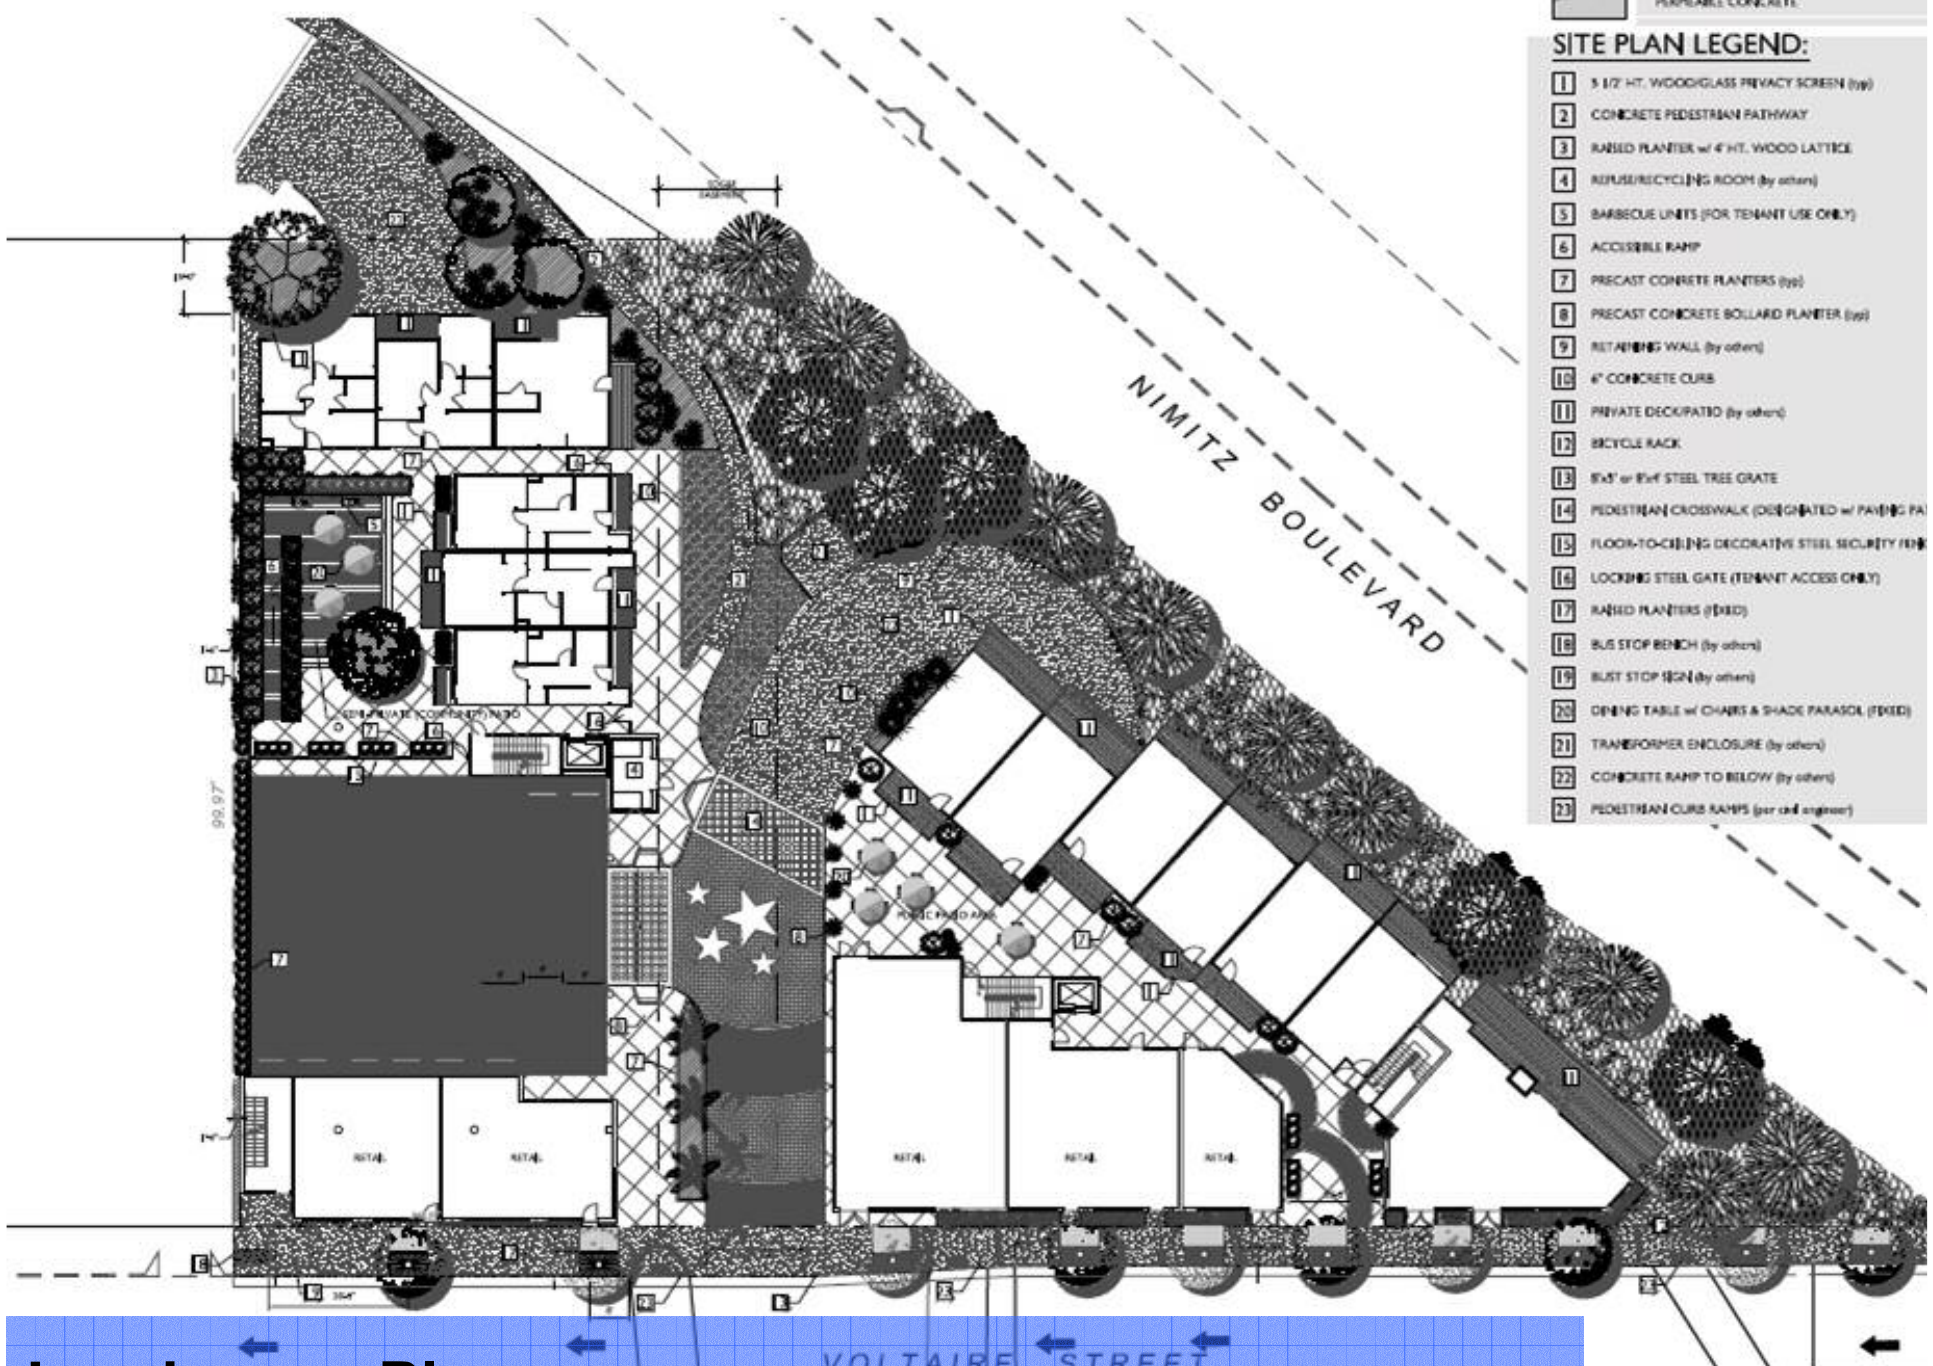

Landscape Plan